


1 **MAIN LEVEL FLOOR PLAN**
 A1.1 SCALE: 1/4" = 1'-0"

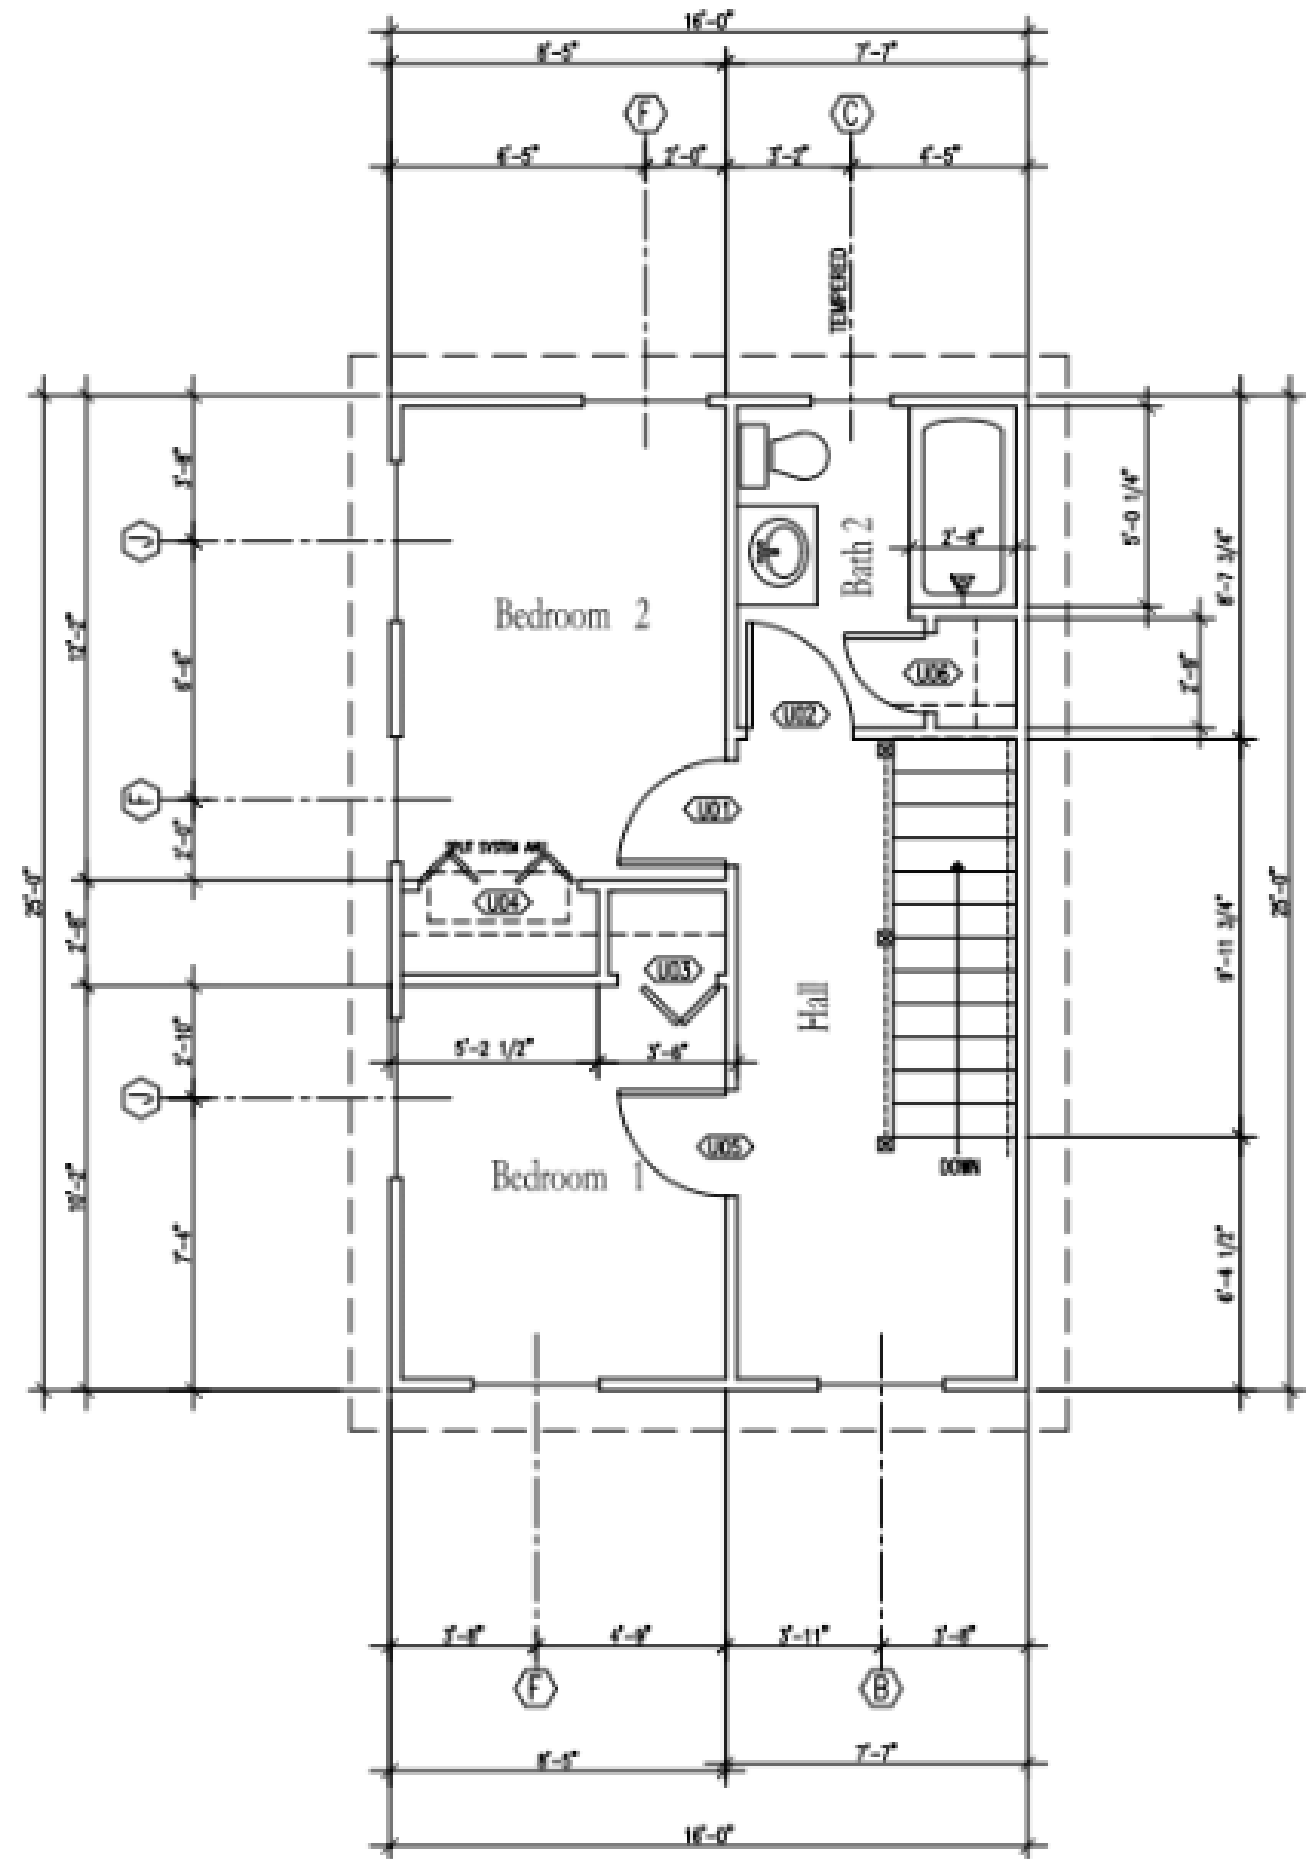

2 **SECOND LEVEL FLOOR PLAN**
 A1.1 SCALE: 1/4" = 1'-0"