


1 FIRST FLOOR PLAN
3/16" = 1'-0"

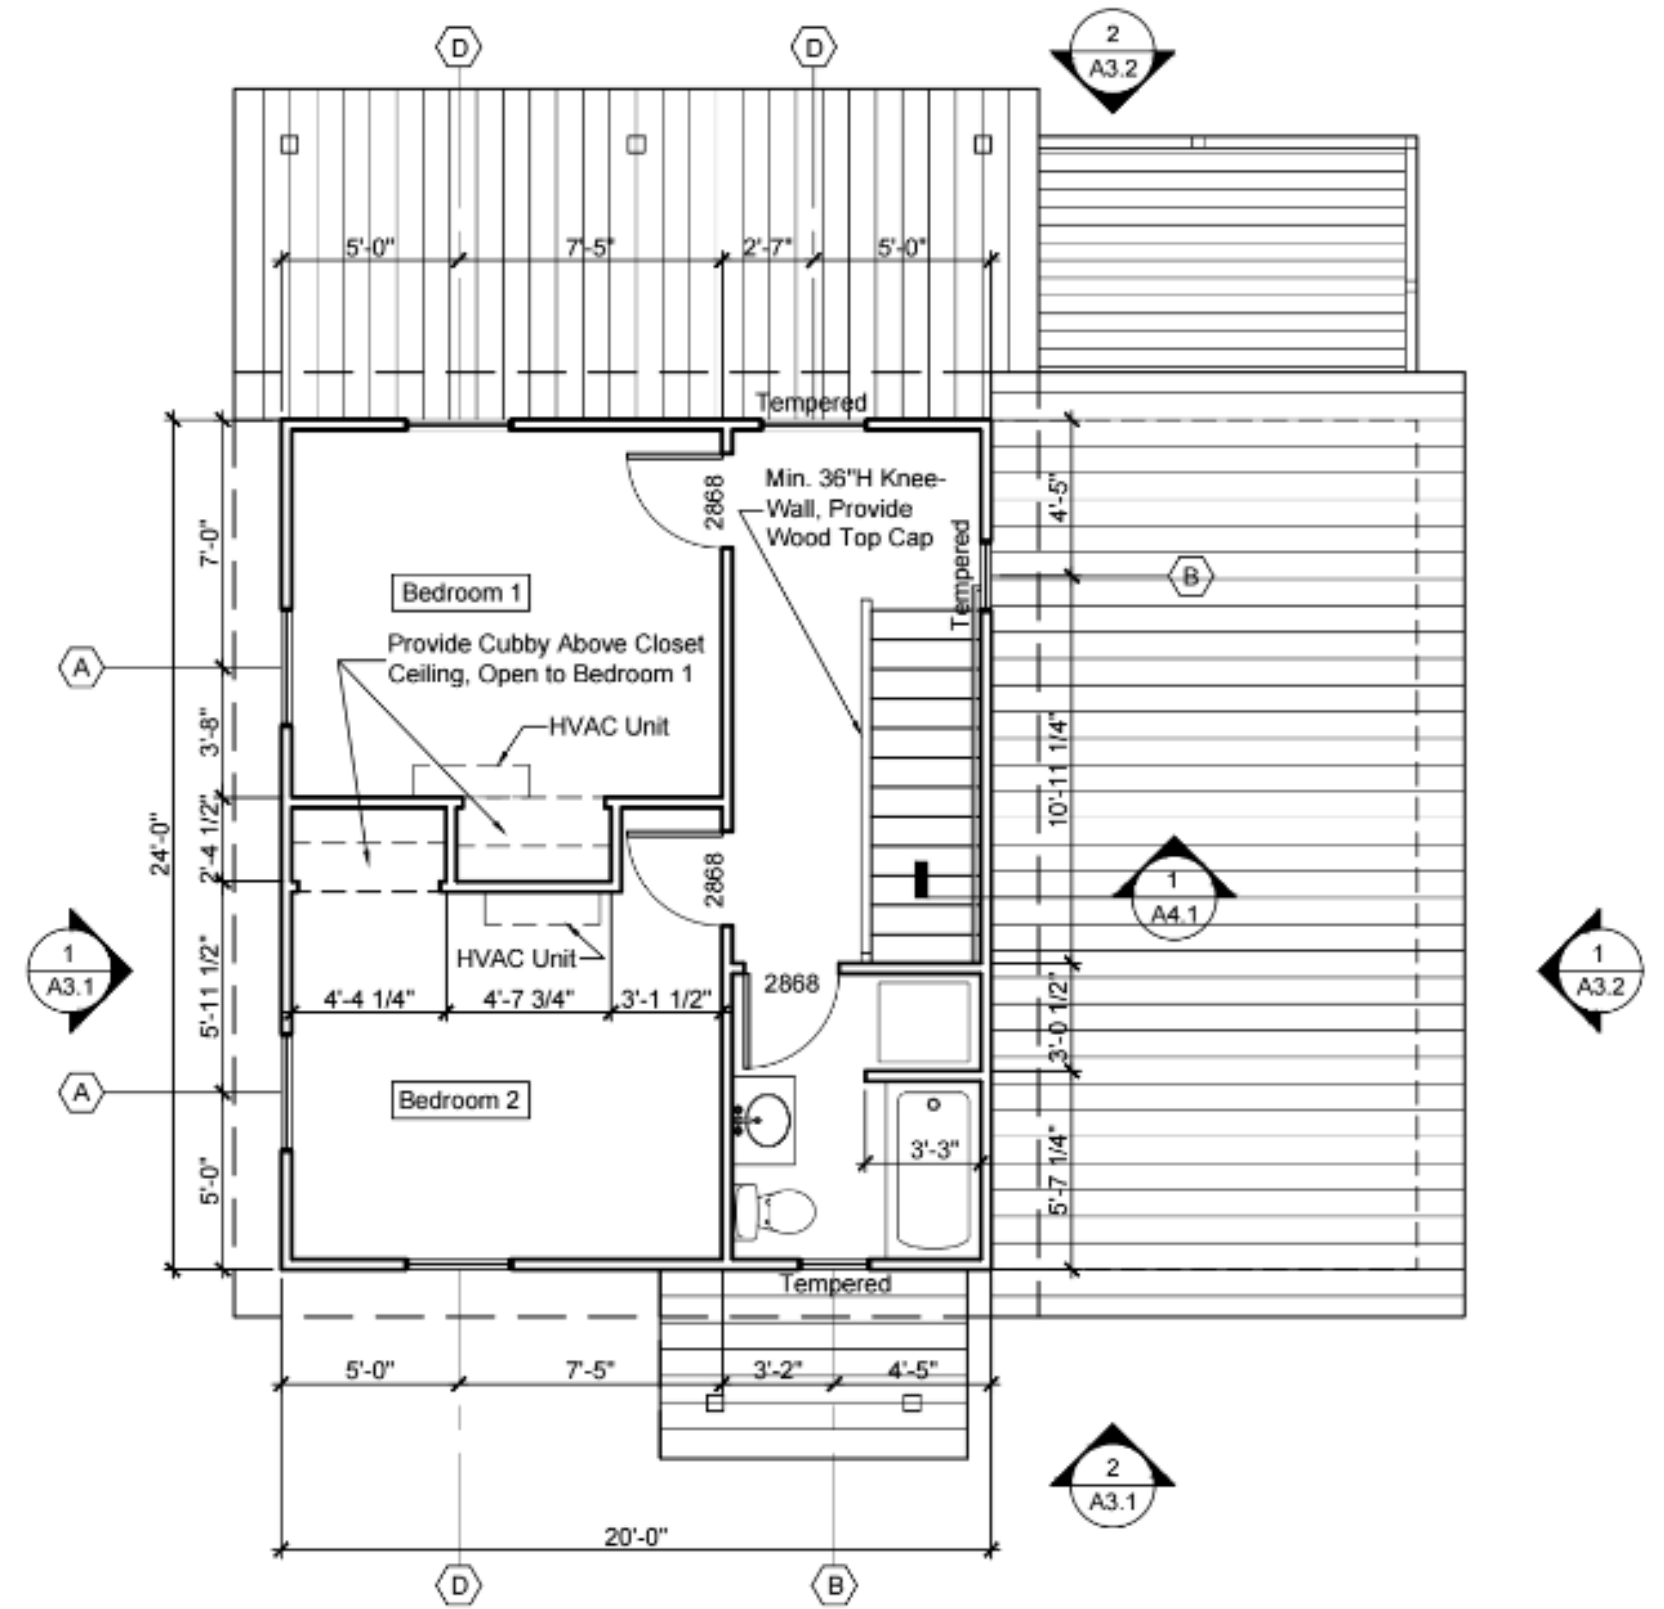

1 SECOND FLOOR PLAN
3/16" = 1'-0"