


1 **FLOOR PLAN**  
 3/16" = 1'-0"

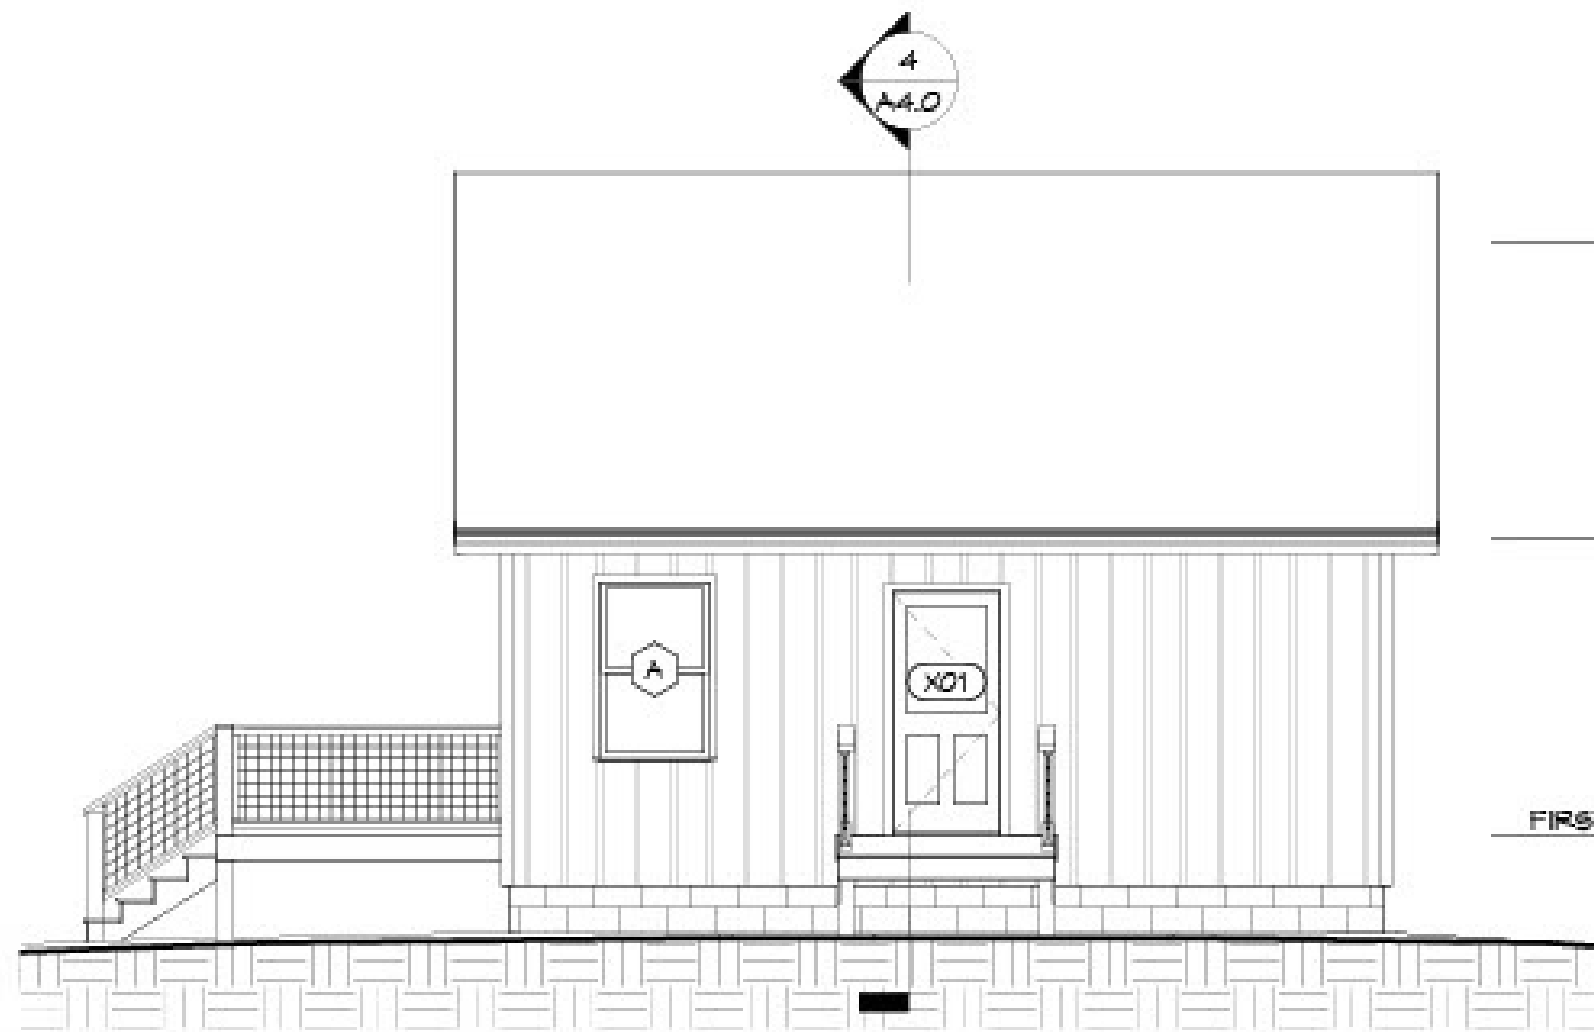

T.O. UPPER ROOF PLATE  
16' - 9"


T.O. LOWER ROOF PLATE  
8' - 1 1/2"

FIRST FLOOR T.O. SUB-FLOOR  
0"

2 LEFT SIDE ELEVATION  
3/16" = 1'-0"


T.O. LOWER ROOF PLATE  
8' - 1 1/2"

FIRST FLOOR T.O. SUB-FLOOR  
0"

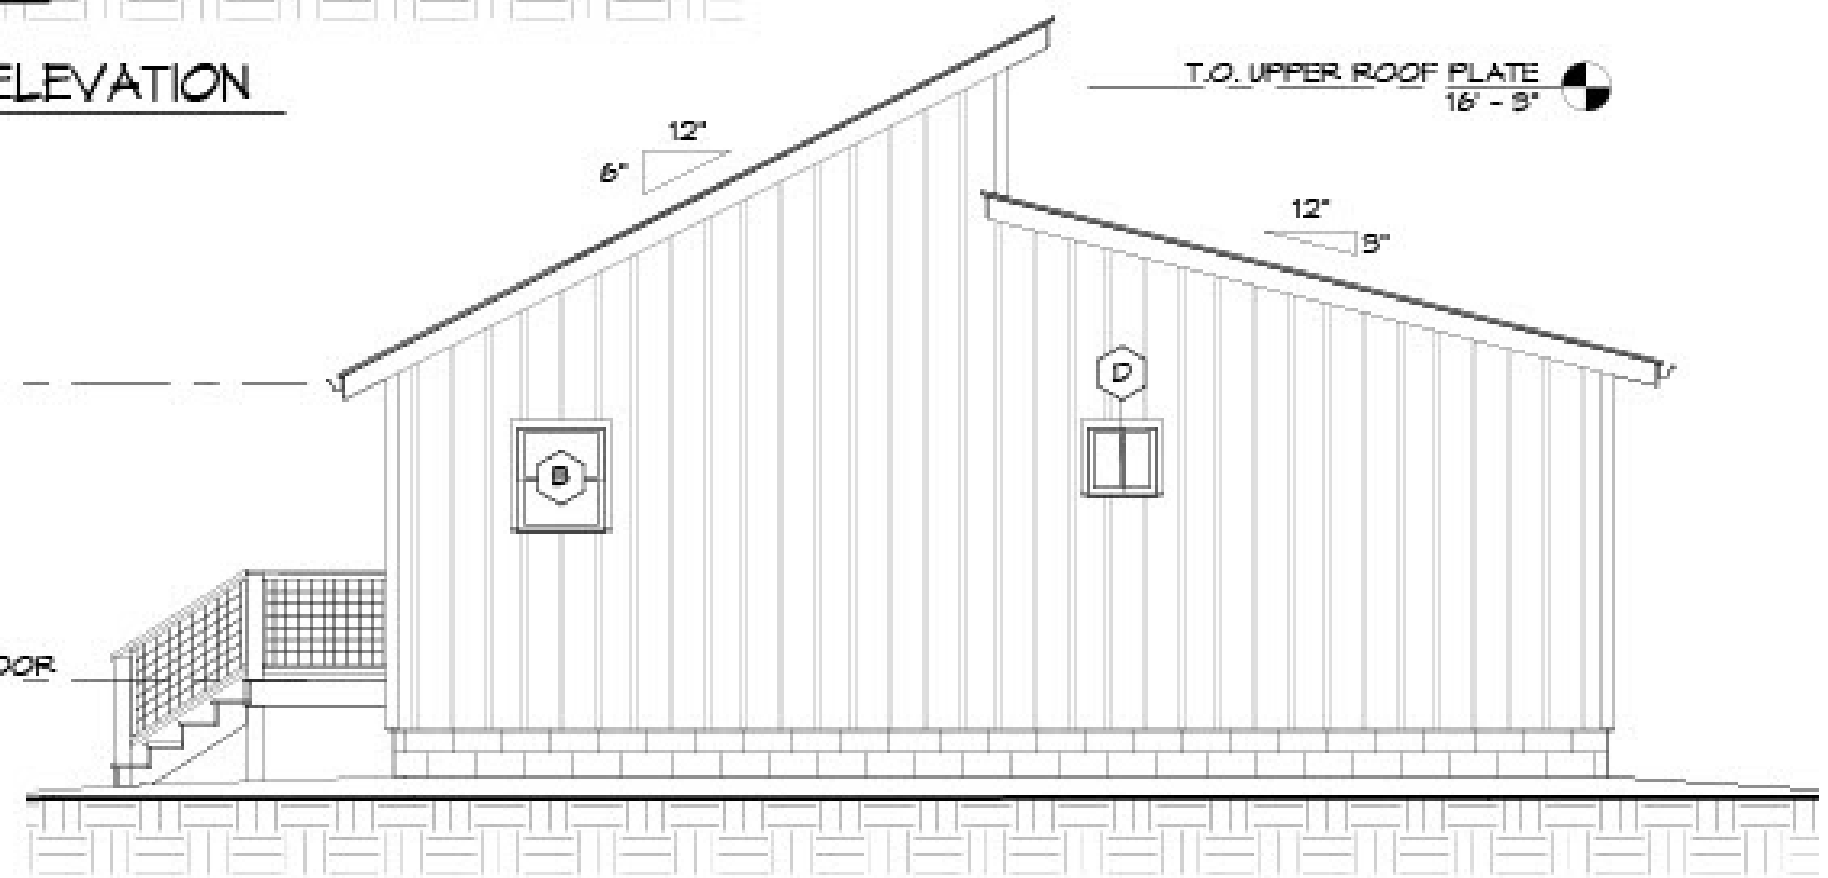


T.O. UPPER ROOF PLATE  
16' - 9"

1 FRONT ELEVATION  
3/16" = 1'-0"

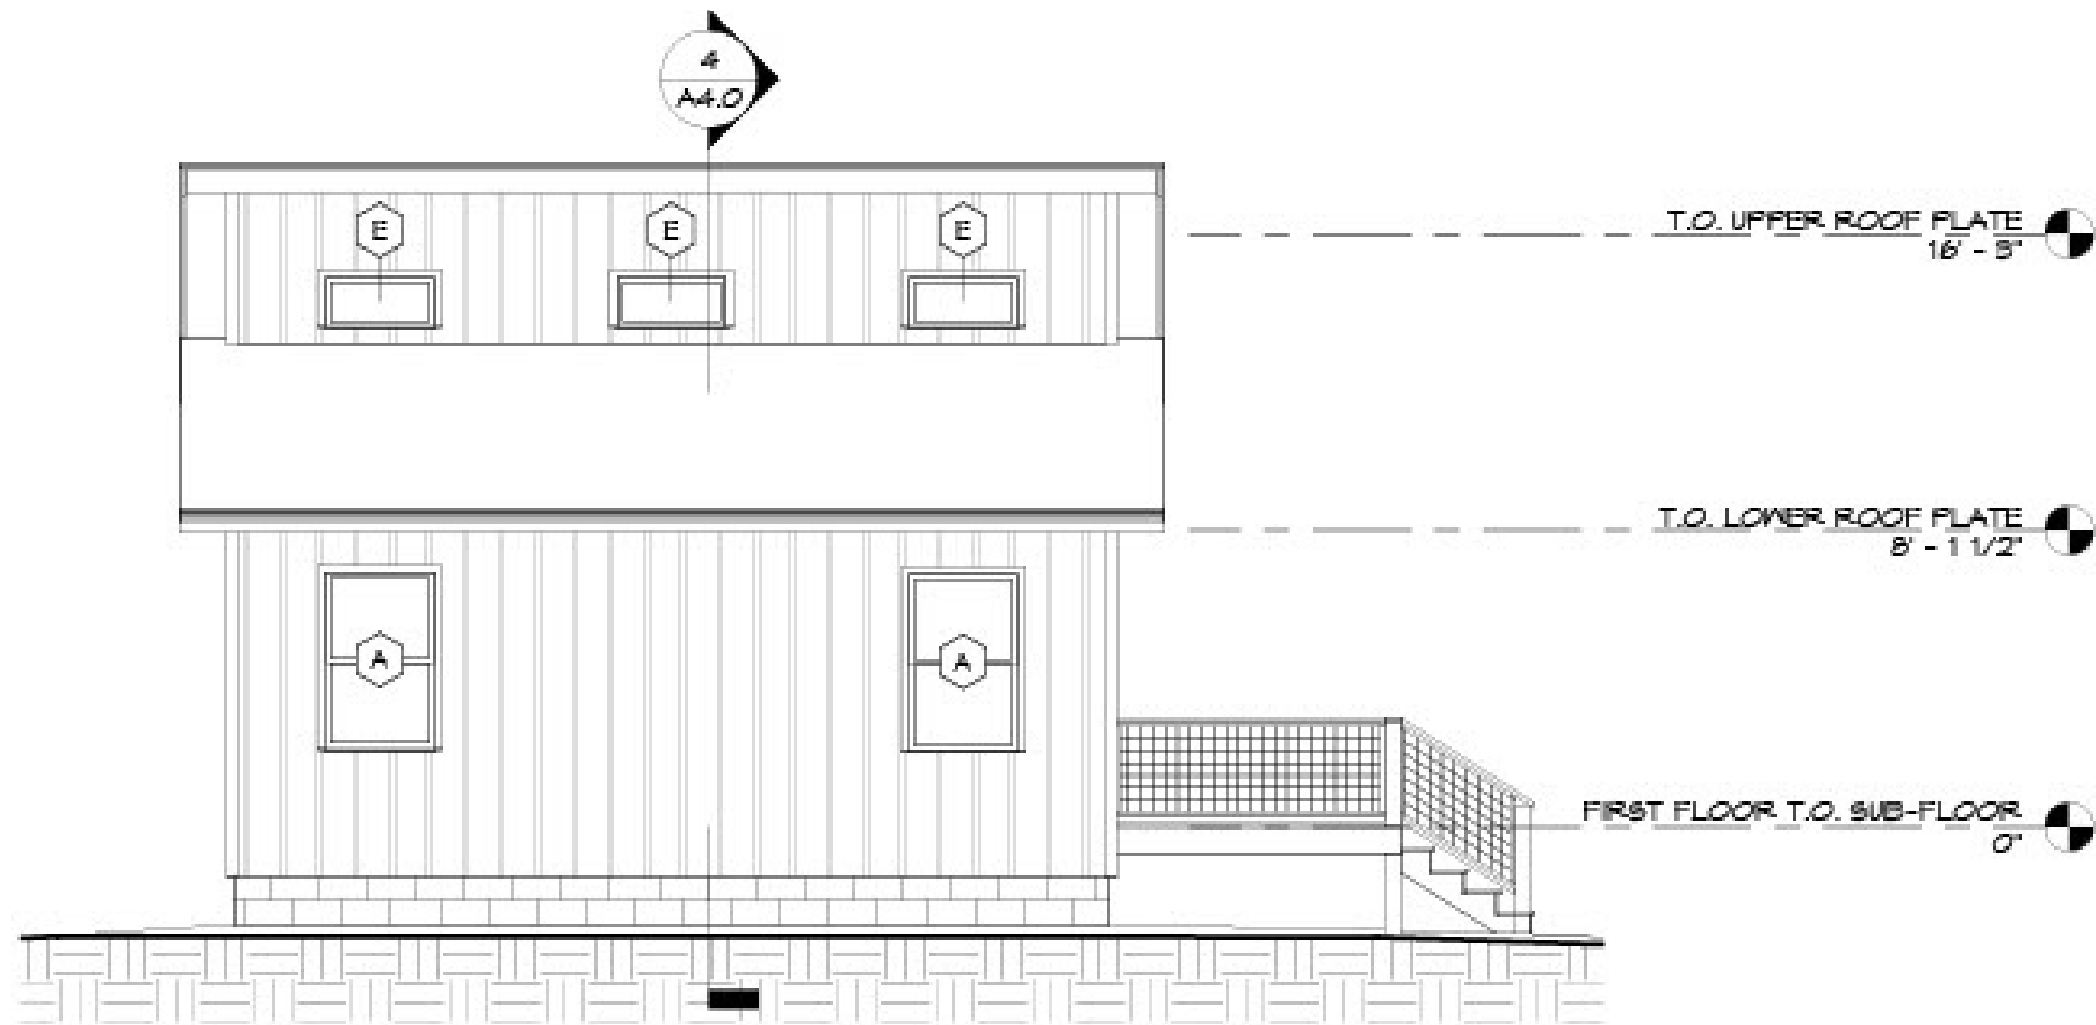

2 RIGHT SIDE ELEVATION  
3/16" = 1'-0"

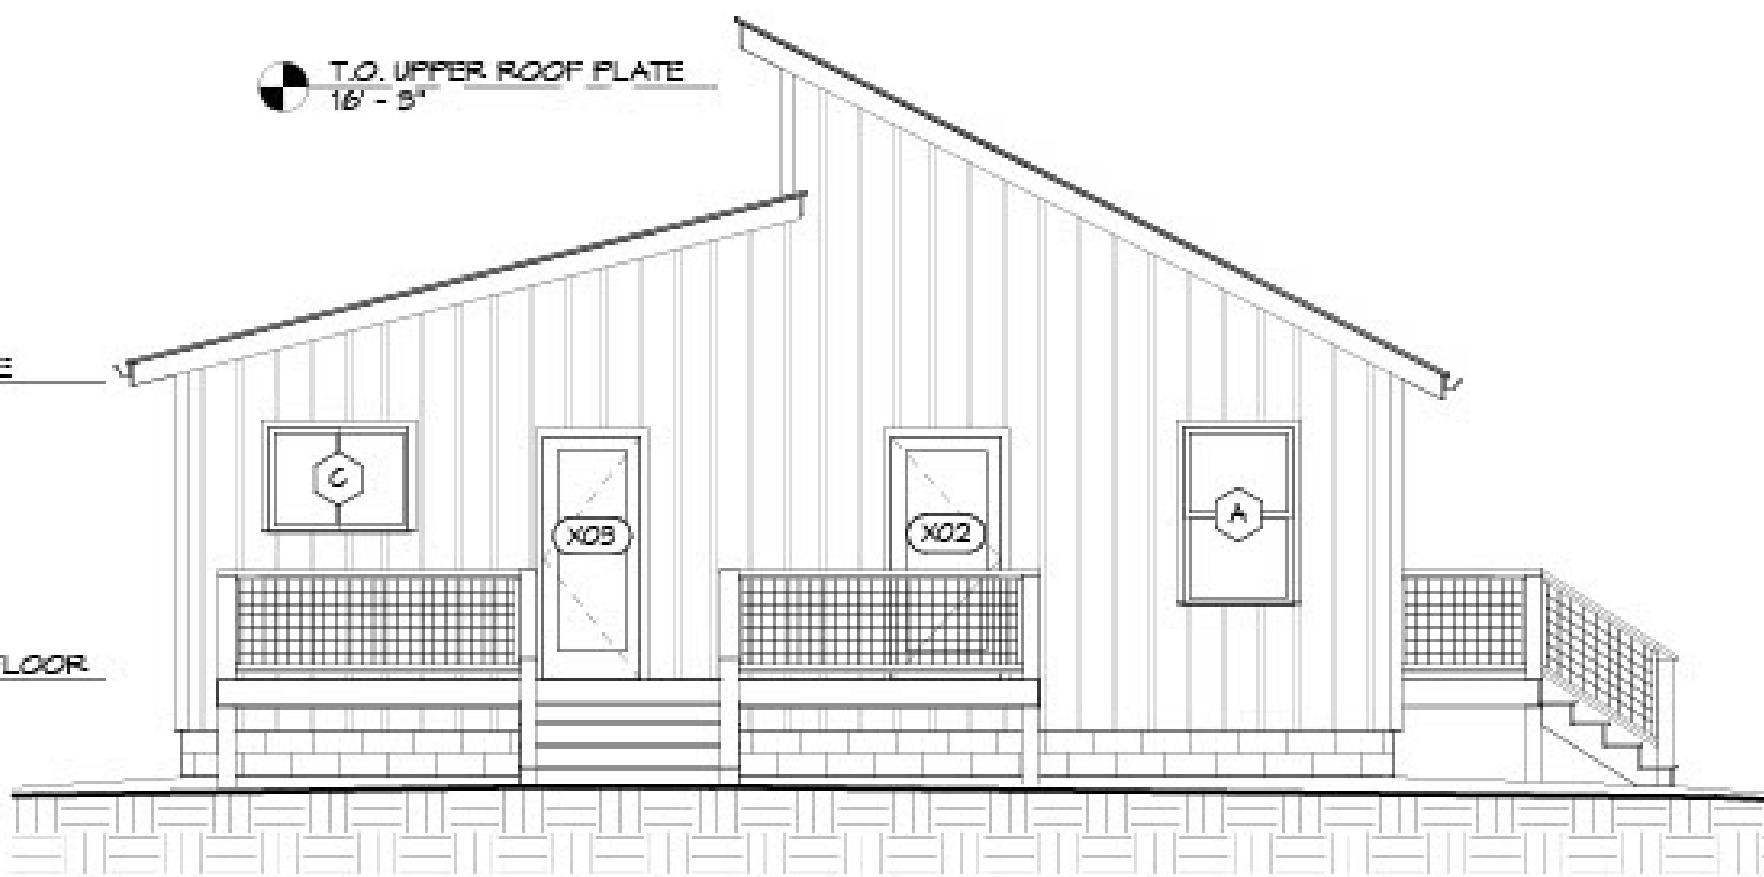

1 REAR ELEVATION  
3/16" = 1'-0"